
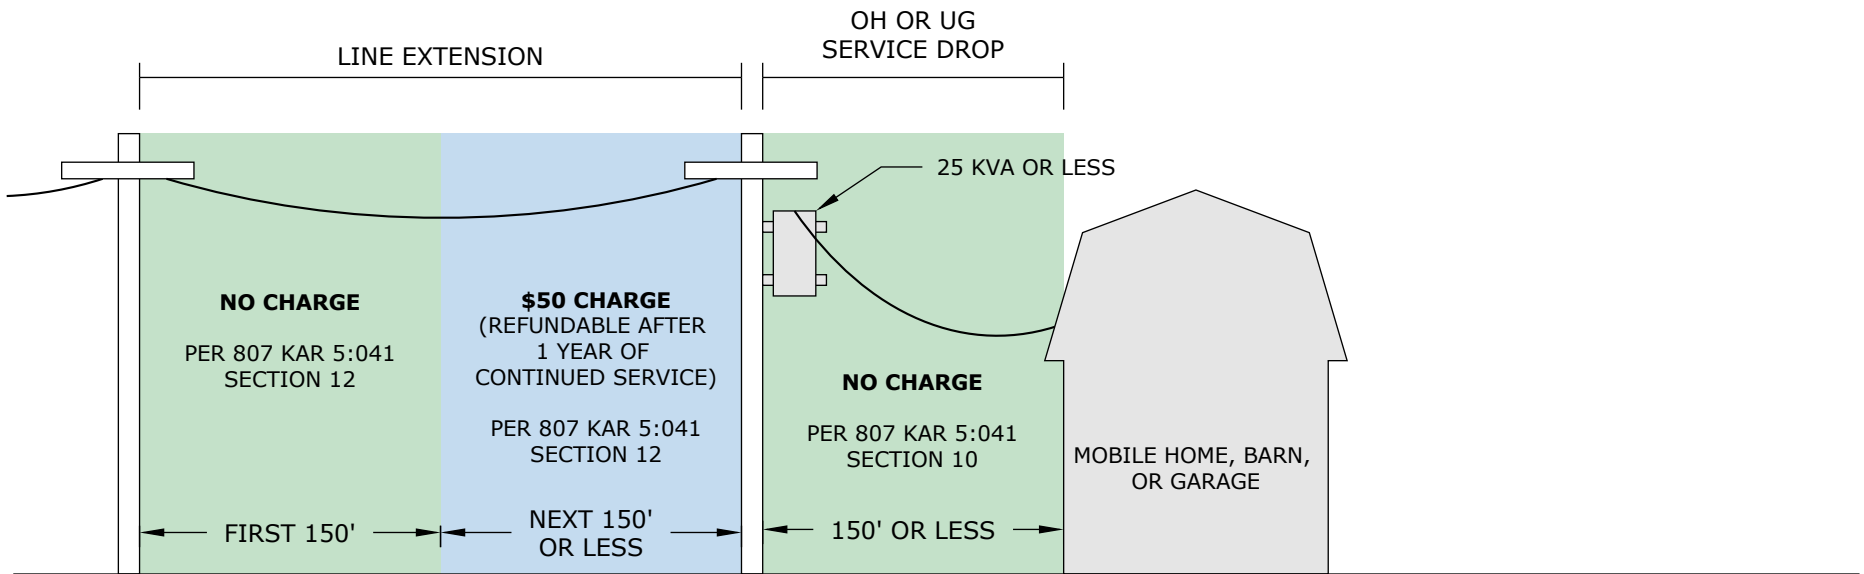


- DIAGRAM NOT TO SCALE
- CONTACT NOLIN RECC LINE DESIGN DEPARTMENT BEFORE STARTING ANY WORK
- CALL 811 BEFORE DIGGING
- OTHER TYPES OF "LOW USAGE" SERVICES MAY BE SUBJECT TO THIS LINE EXTENSION POLICY.

REFERENCES
807 KAR 5:041 Click HERE to view the pdf document.

 <p>A Touchstone Energy Cooperative</p> <p>MAIN OFFICE: 270-765-6153</p>	PAGE 1 OF 4		LAST REVISION
	DRAWN BY: MATTHEW VULETA APPROVED BY: NOLIN RECC LINE DESIGN	DISTRIBUTION LINE TO MOBILE HOMES, BARN, OR GARAGES	10/06/2020



- DIAGRAM NOT TO SCALE
- CONTACT NOLIN RECC LINE DESIGN DEPARTMENT BEFORE STARTING ANY WORK
- CALL 811 BEFORE DIGGING
- OTHER TYPES OF "LOW USAGE" SERVICES MAY BE SUBJECT TO THIS LINE EXTENSION POLICY.

REFERENCES
807 KAR 5:041 Click HERE to view the pdf document.




MAIN OFFICE: 270-765-6153

DRAWN BY:
MATTHEW VULETA
APPROVED BY:
NOLIN RECC LINE
DESIGN

DISTRIBUTION LINE TO MOBILE HOMES, BARNs, OR GARAGES

LAST REVISION
10/06/2020

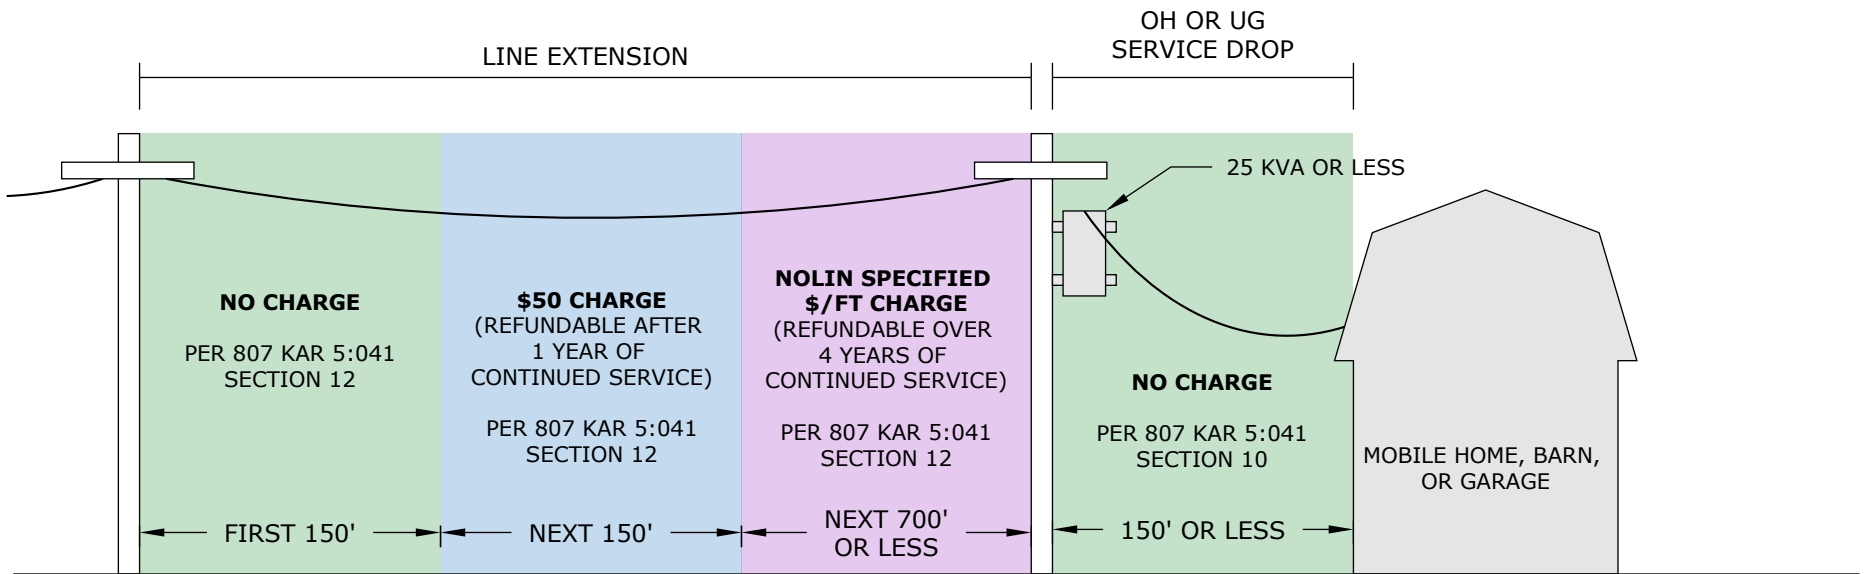

- DIAGRAM NOT TO SCALE
- CONTACT NOLIN RECC LINE DESIGN DEPARTMENT BEFORE STARTING ANY WORK
- CALL 811 BEFORE DIGGING
- OTHER TYPES OF "LOW USAGE" SERVICES MAY BE SUBJECT TO THIS LINE EXTENSION POLICY.

REFERENCES
807 KAR 5:041 Click HERE to view the pdf document.



MAIN OFFICE: 270-765-6153

PAGE 3 OF 4


DRAWN BY:
MATTHEW VULETA

APPROVED BY:
NOLIN RECC LINE DESIGN

DISTRIBUTION LINE TO MOBILE HOMES, BARN, OR GARAGES

LAST REVISION

10/06/2020

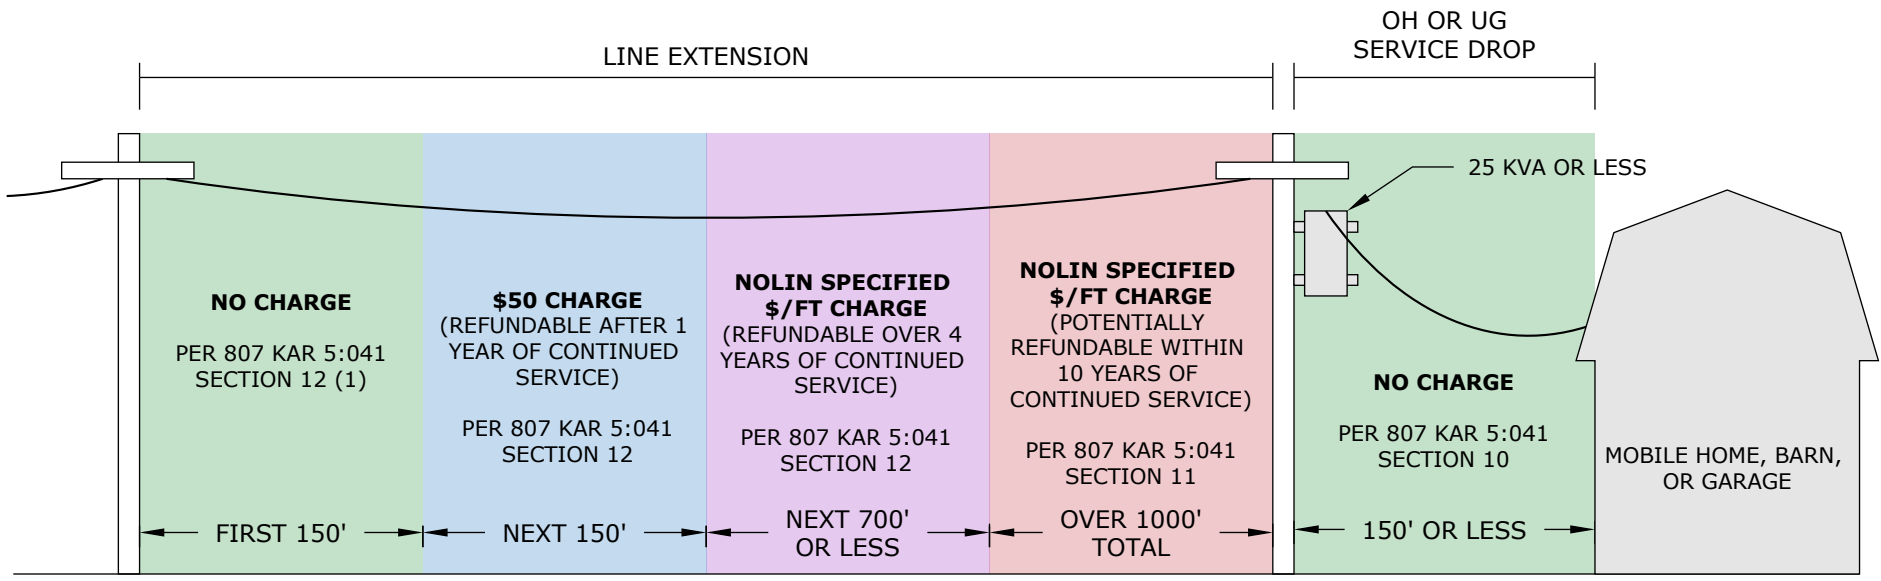

- DIAGRAM NOT TO SCALE
- CONTACT NOLIN RECC LINE DESIGN DEPARTMENT BEFORE STARTING ANY WORK
- CALL 811 BEFORE DIGGING
- OTHER TYPES OF "LOW USAGE" SERVICES MAY BE SUBJECT TO THIS LINE EXTENSION POLICY.

REFERENCES
807 KAR 5:041 Click HERE to view the pdf document.