

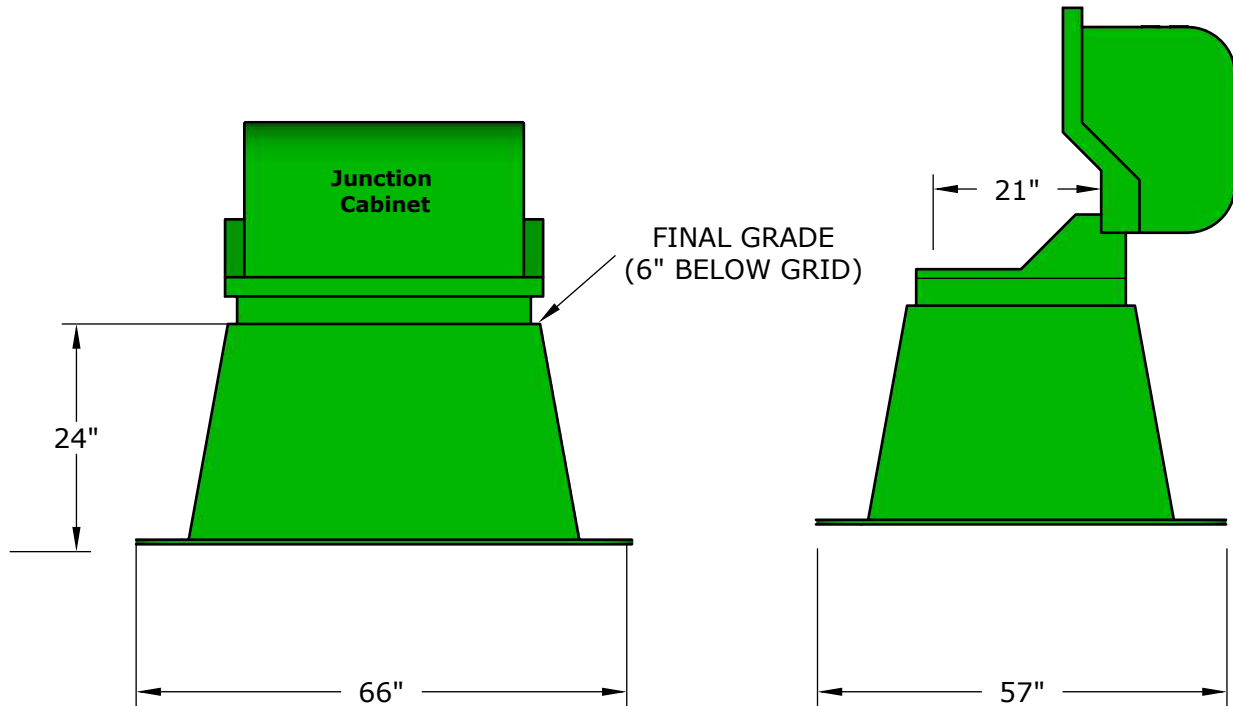


**Junction  
Cabinet**

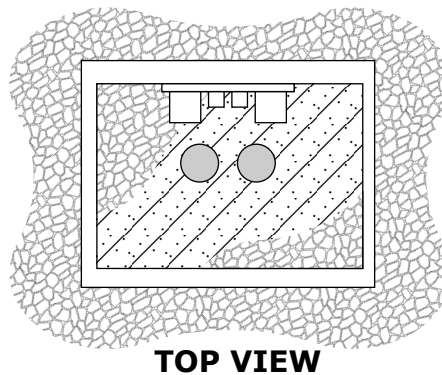

- DIAGRAM NOT TO SCALE
- CONTACT NOLIN RECC LINE DESIGN DEPARTMENT BEFORE STARTING ANY WORK
- CALL 811 BEFORE DIGGING

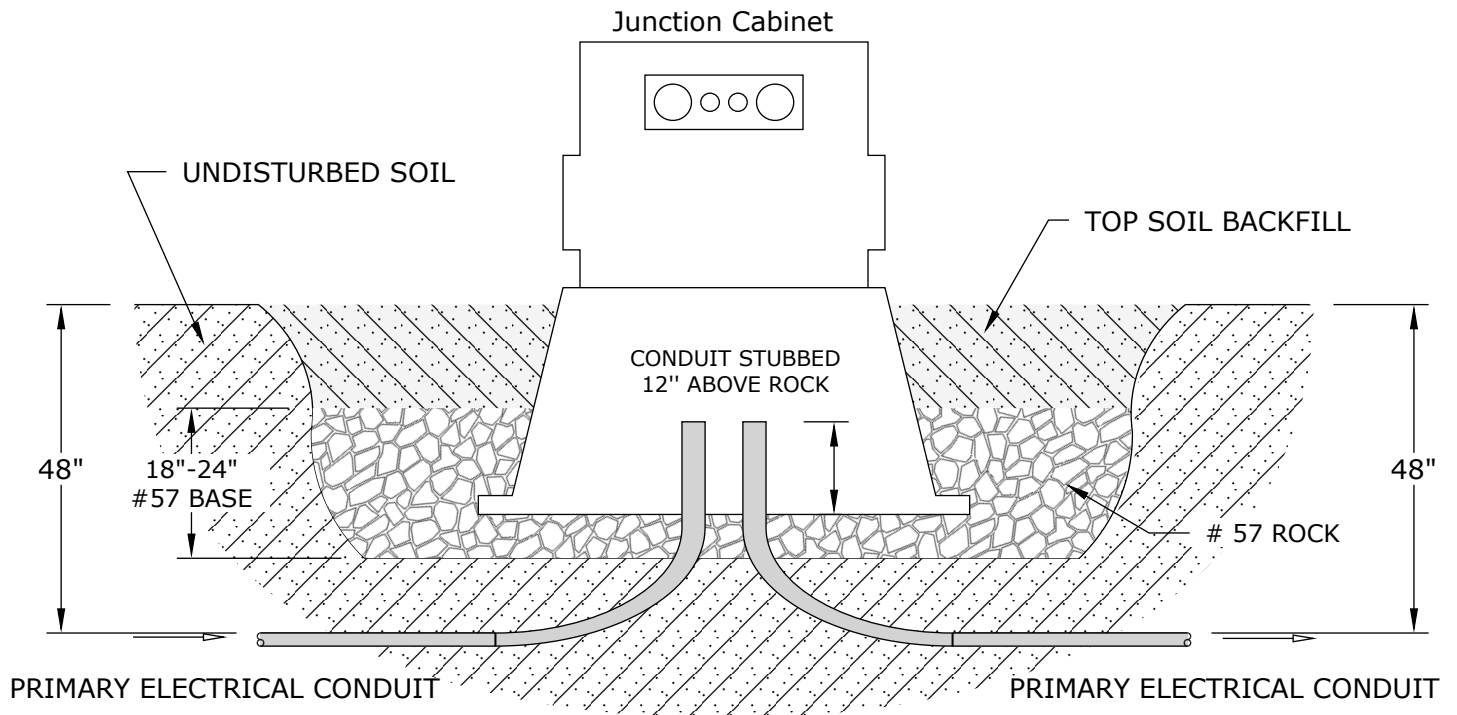

- DIAGRAM NOT TO SCALE
- CONTACT NOLIN RECC LINE DESIGN DEPARTMENT BEFORE STARTING ANY WORK
- CALL 811 BEFORE DIGGING

**NOTE**

Refer to Nolin's trench and conduit specifications diagram (#12) for conduit size, ditch depth, and other necessary information.



MAIN OFFICE: 270-765-6153

PAGE 2 OF 2

APPROVED BY:  
NOLIN RECC  
LINE DESIGN

**SINGLE PHASE JUNCTION  
CABINET INSTALLATION**

LAST REVISION

04/04/2023